

CONSULTANTS

PROJECT

**CASTLETON
 VILLAGE SCHOOL**

PHASE:

MARK	DATE	DESCRIPTION

**PRELIMINARY
 NOT FOR CONSTRUCTION**

PROFESSIONAL SEAL

PROJECT NUMBER: ---


DATE: 7/7/2023

DRAWN BY: -

CHECKED BY: -

**PROPOSED FLOOR
 PLAN**

A102

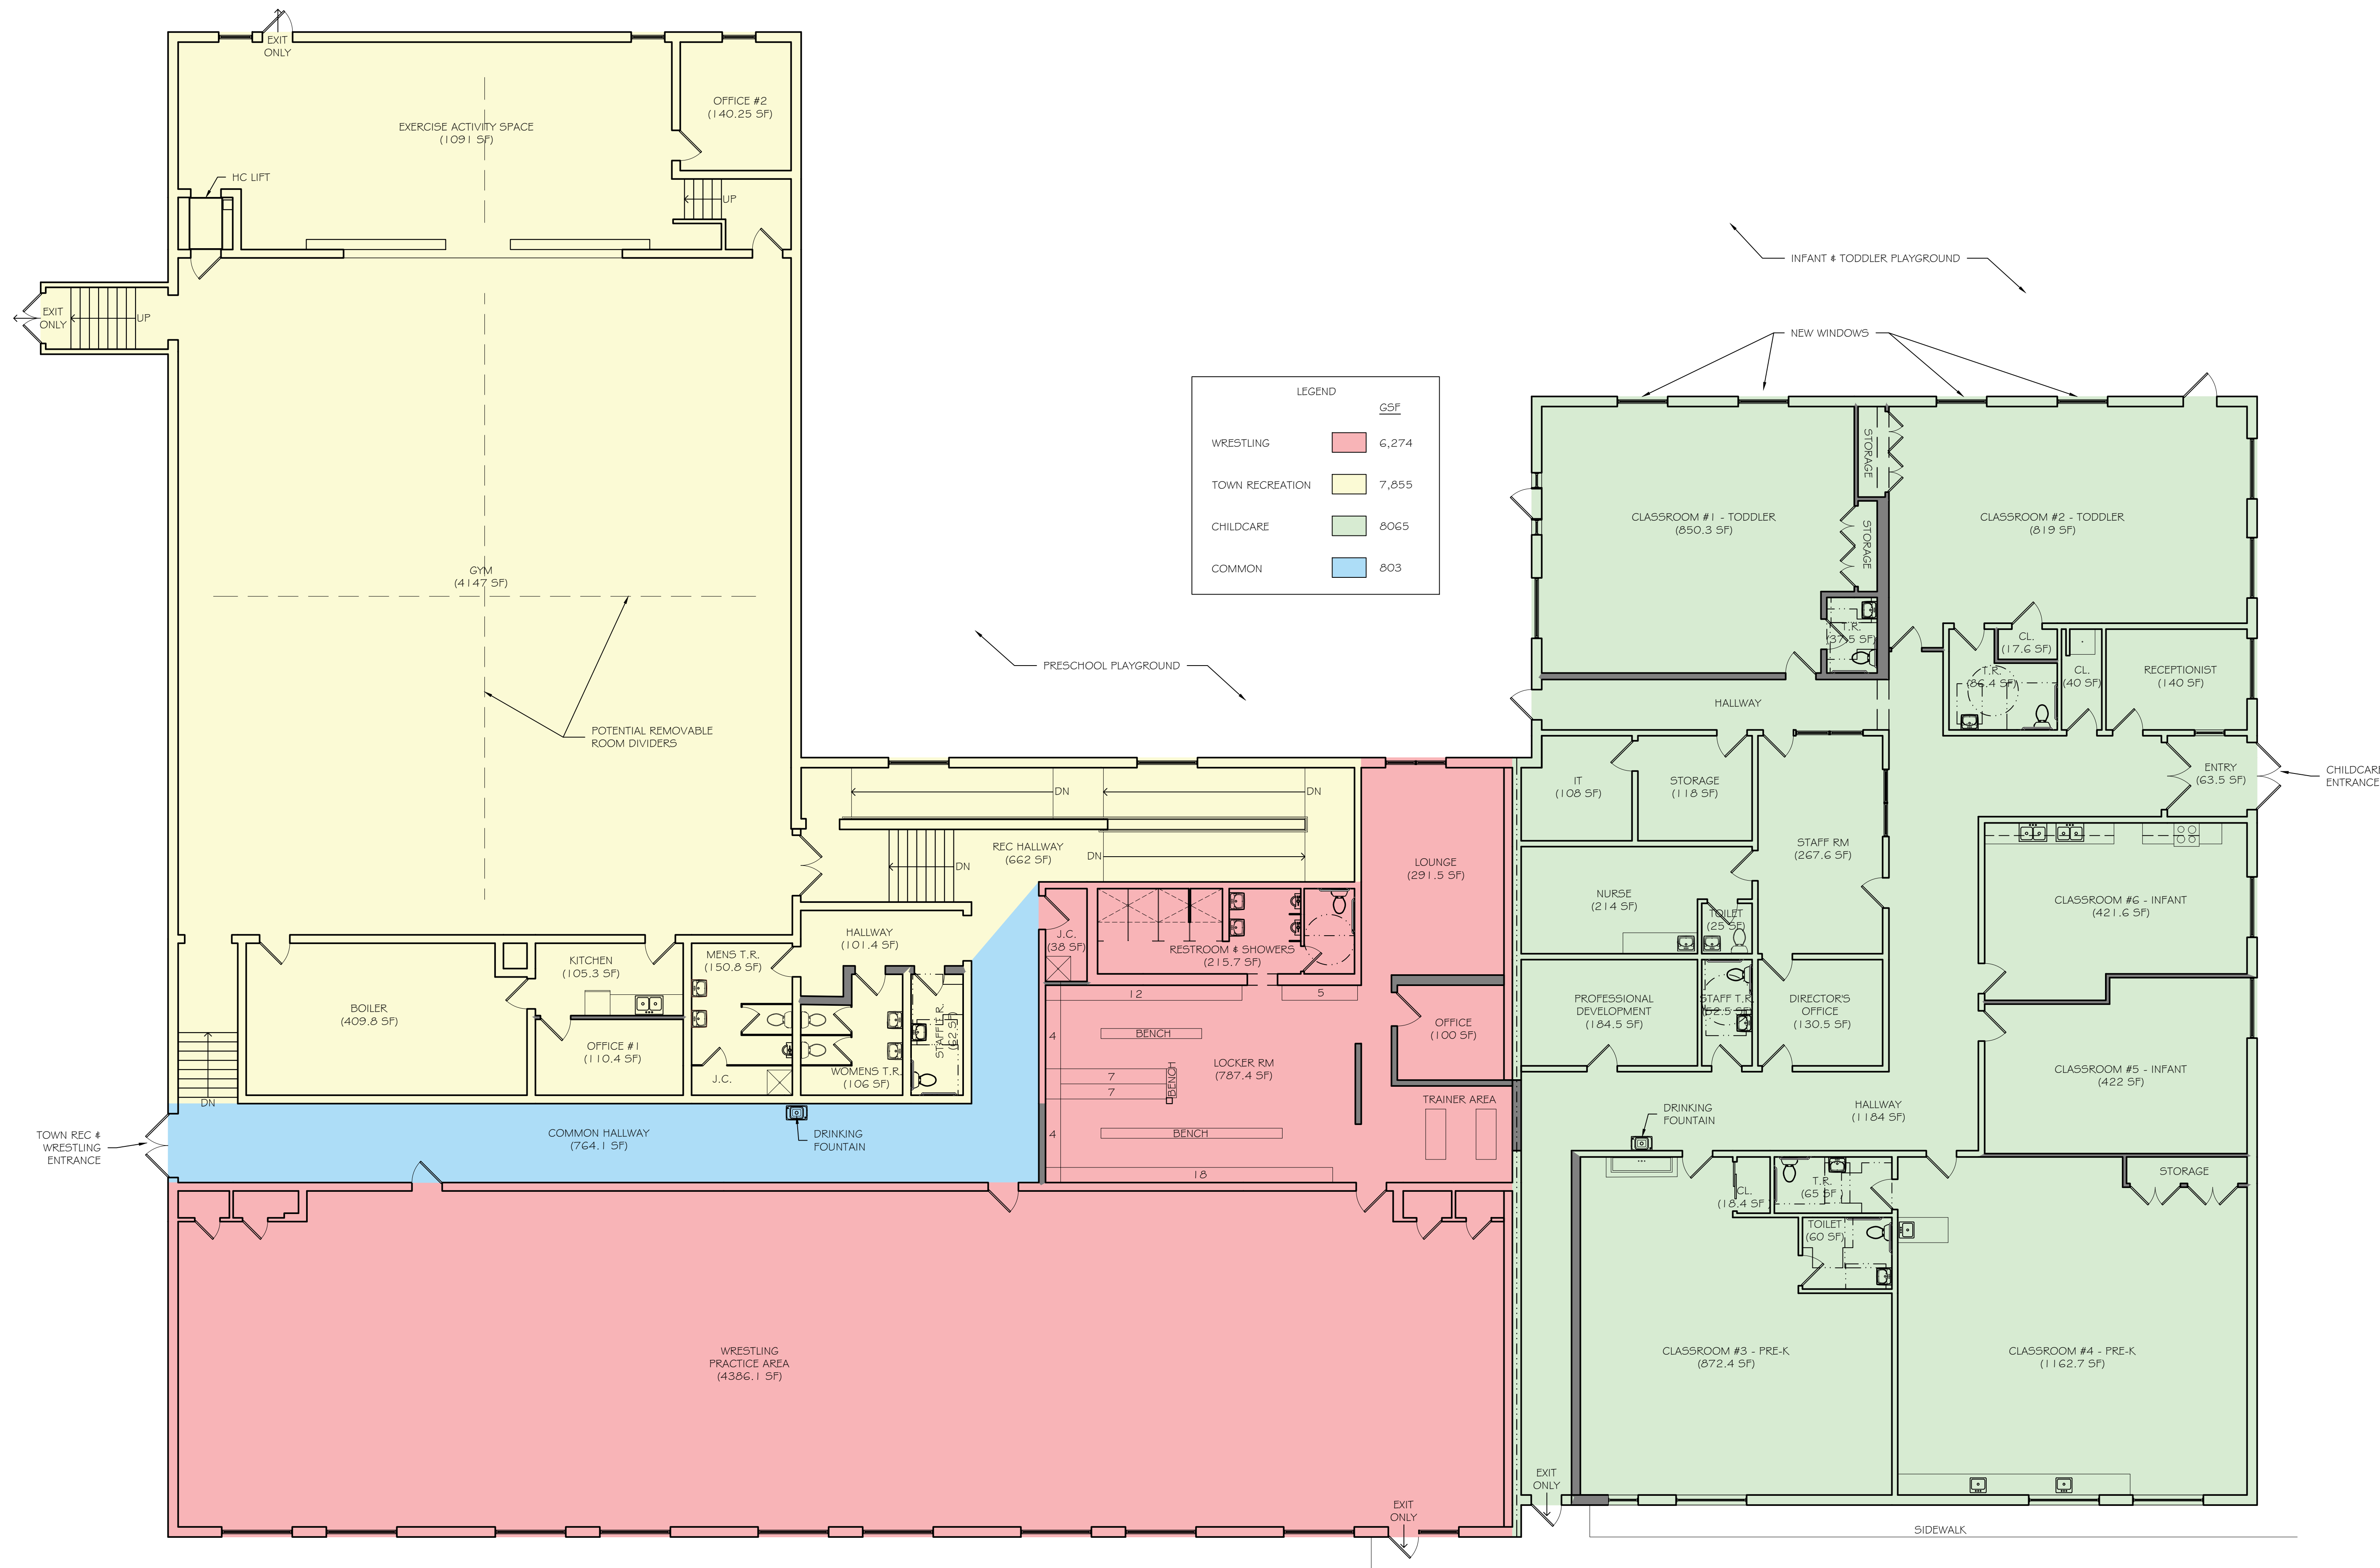

LEGEND

	SF
WRESTLING	6,274
TOWN RECREATION	7,855
CHILDCARE	8065
COMMON	803

PROPOSED FLOOR PLAN
 1/8" = 1'-0"



Y:\GOLDSTONE ARCHITECTURE - DOCUMENTS\PROJECTS\CASTLETON VILLAGE SCHOOL\G-DESIGN PHASE\3-AUTOCAD\3-SHEETS\ARCHITECTURAL\PROPOSED CONDITIONS\A102 PROPOSED FLOOR PLAN.DWG